


# K9Grass System

**K9Grass®**

Edge Detail - Installed over sealed solid surface with flushing system

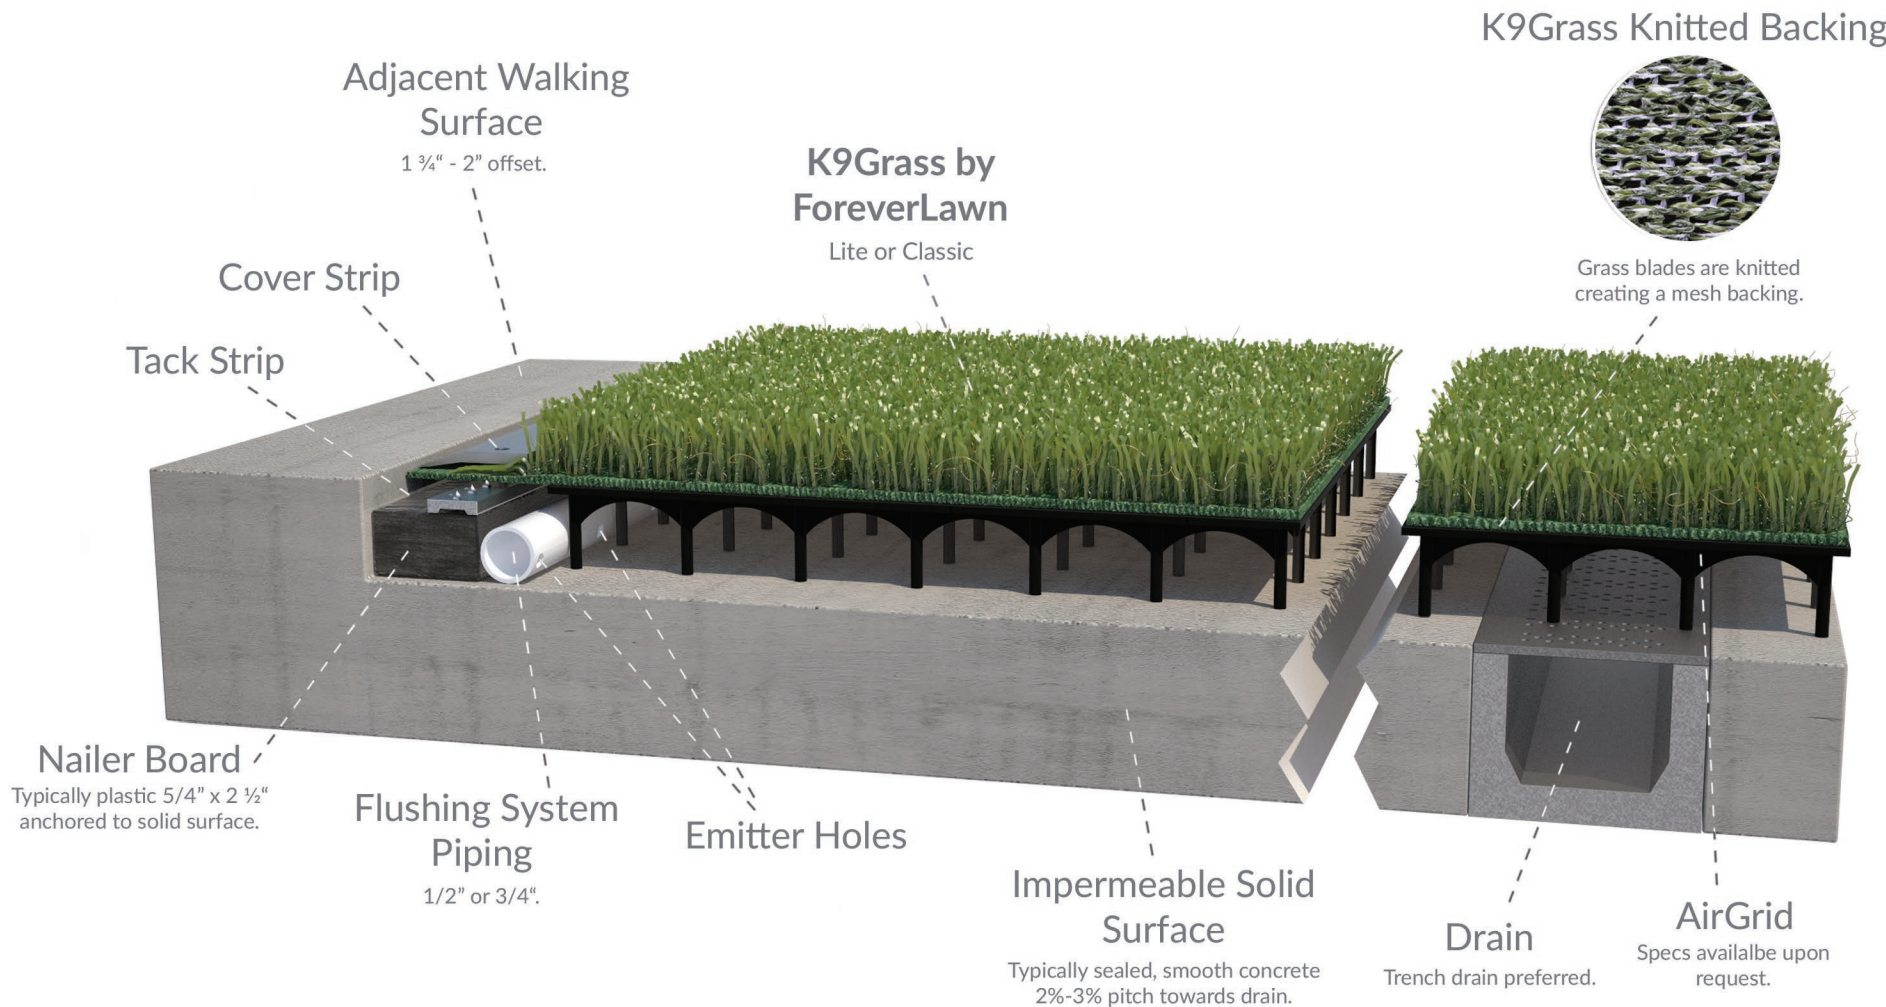

**ForeverLawn®**

5801 Mayfair Rd., Suite 4 • North Canton, OH 44720  
Phone: 866.992.7876 • Fax: 330.249.2170 • foreverlawn.com

By	K. Karmie	10/16
Scale	Not to scale	
Drawing No.	K02	